



CALLE Nro 1


LOCALIZACION DE PLANTA DE BOMBEO LIQUIDOS CLOACALES (17,73)

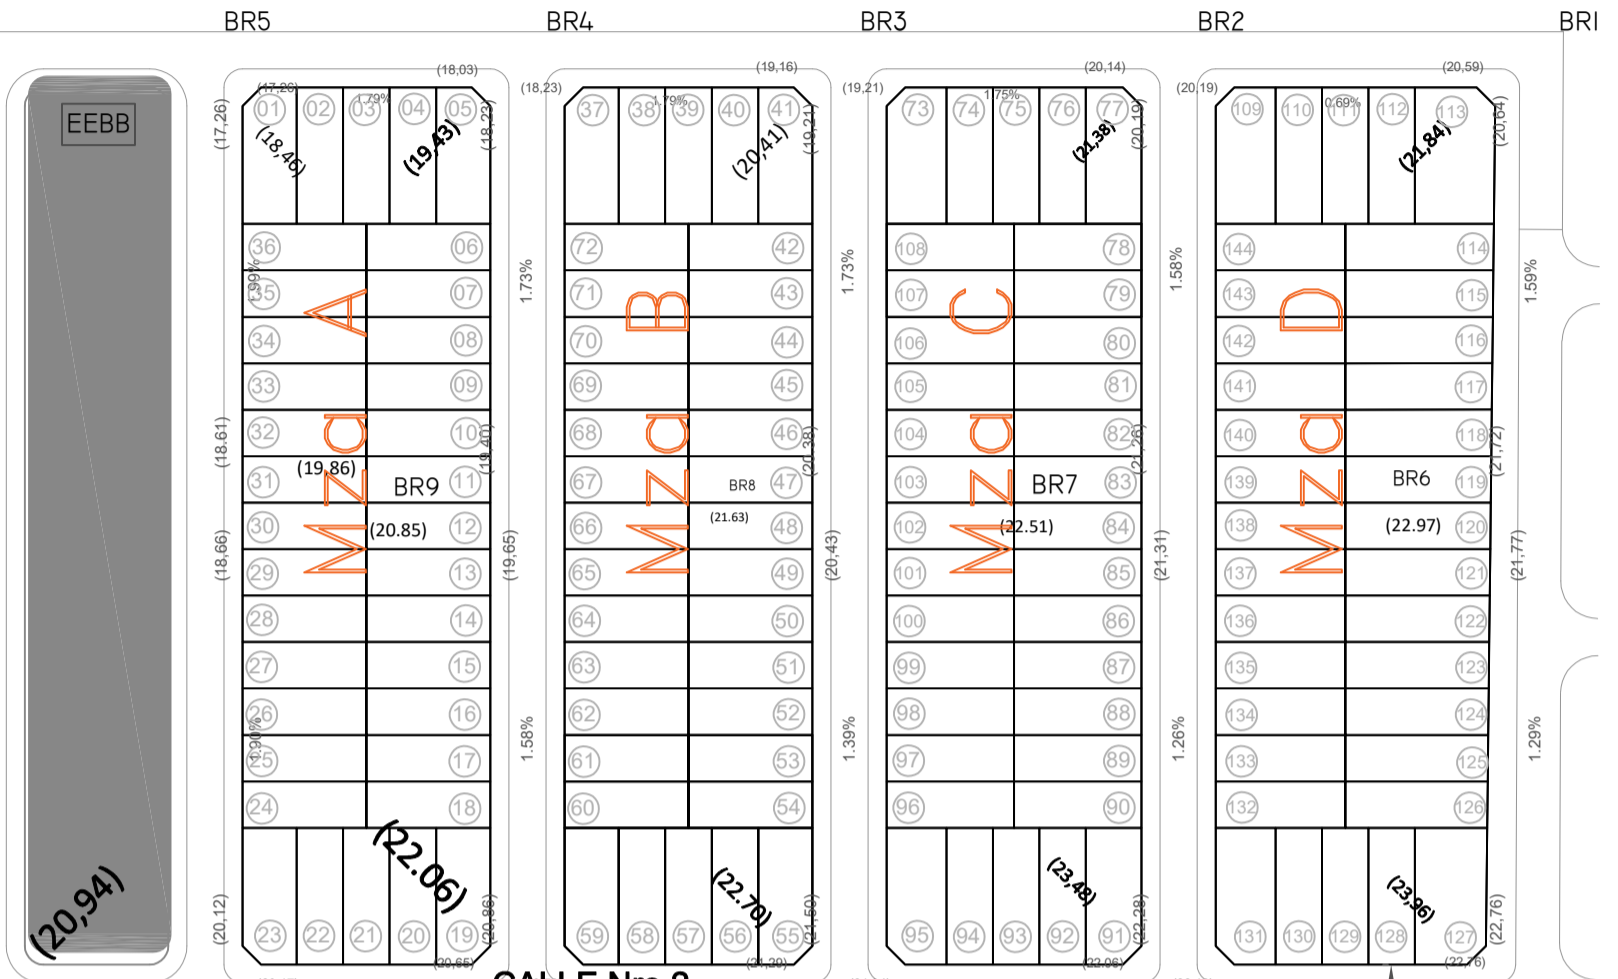

CALLE Nro 2

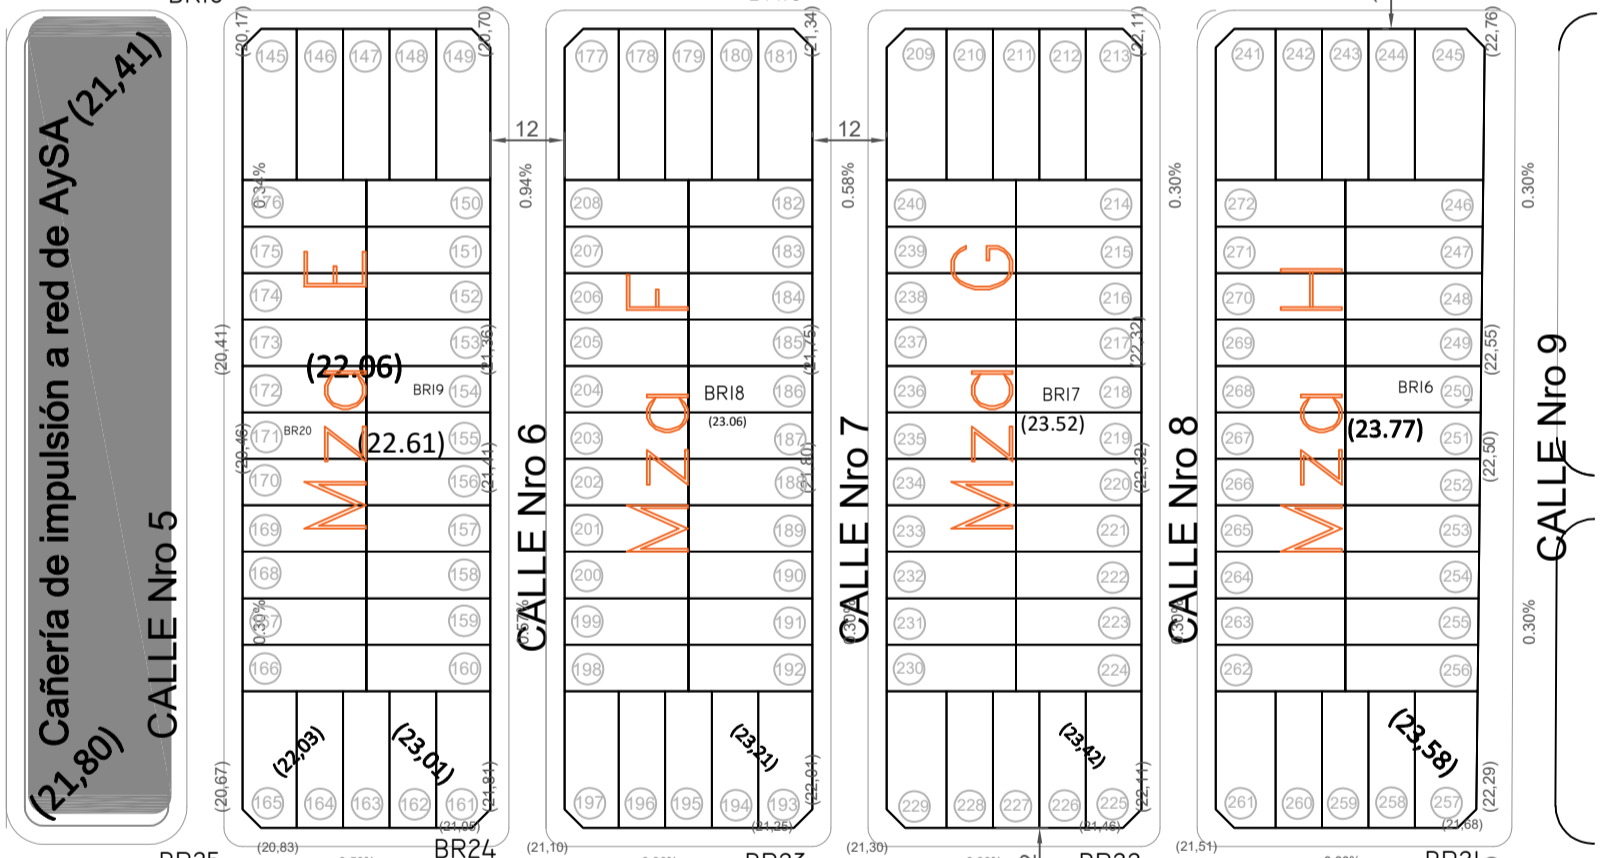

CALLE Nro 3

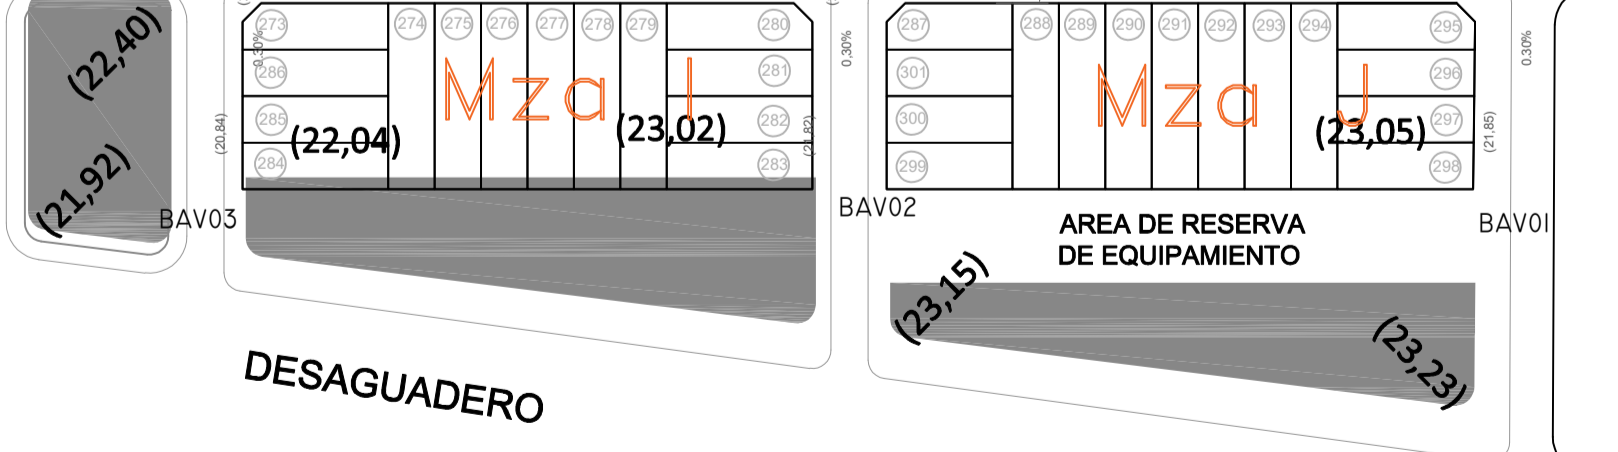

AREA DE RESERVA DE EQUIPAMIENTO

PRODUCED BY AN AUTODESK STUDENT VERSION

PRODUCED BY AN AUTODESK STUDENT VERSION